


P:\Forms\_Handouts\Submittal Guidelines\Residential\Additional Submittal Guidelines\CAD files\Details.dwg



### SITE PLAN


SCALE: 1/16" = 1'-0"

 

111 MADE UP STREET  
MEDFORD, OR 97501

LOT SIZE = 11,740 SF = 0.27 AC  
RESIDENCE = 3,208 SF

UPPER TABLE ROCK LANE

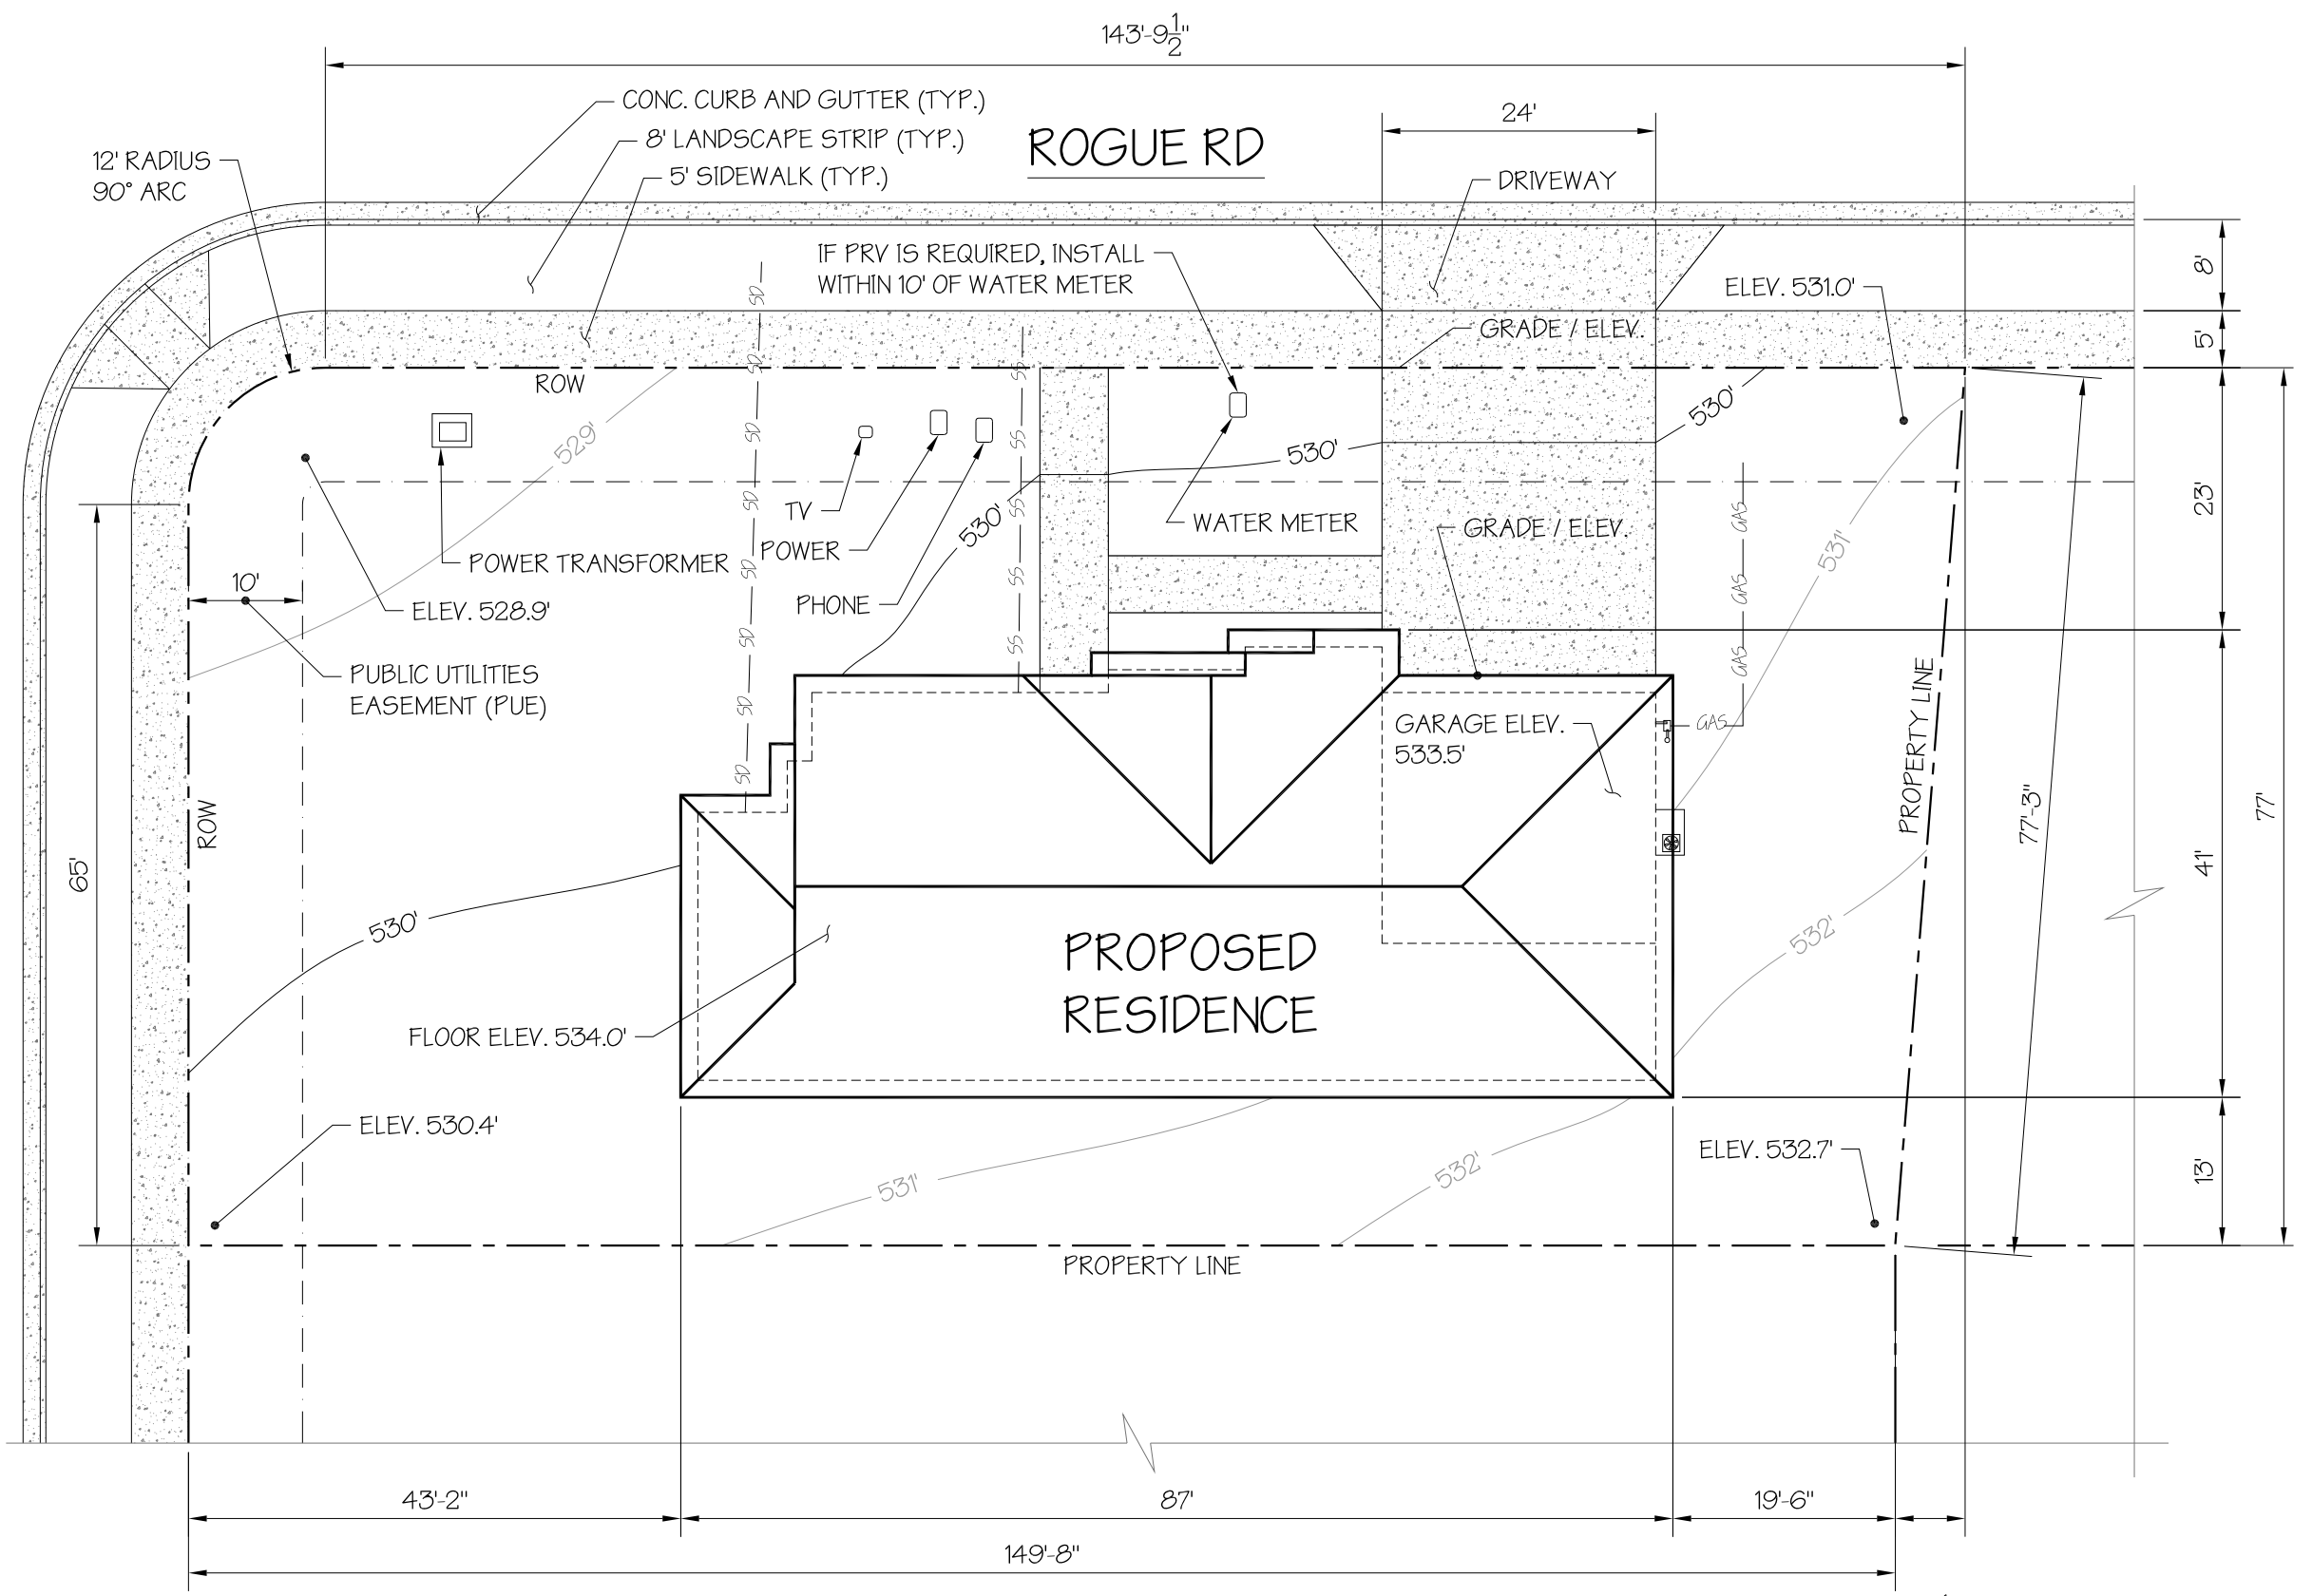

PROJECT

DRAWN BY:
DATE:
REVIEWED BY:

## EXAMPLE SITE PLAN

EX-1