




PROJECT LIMITS

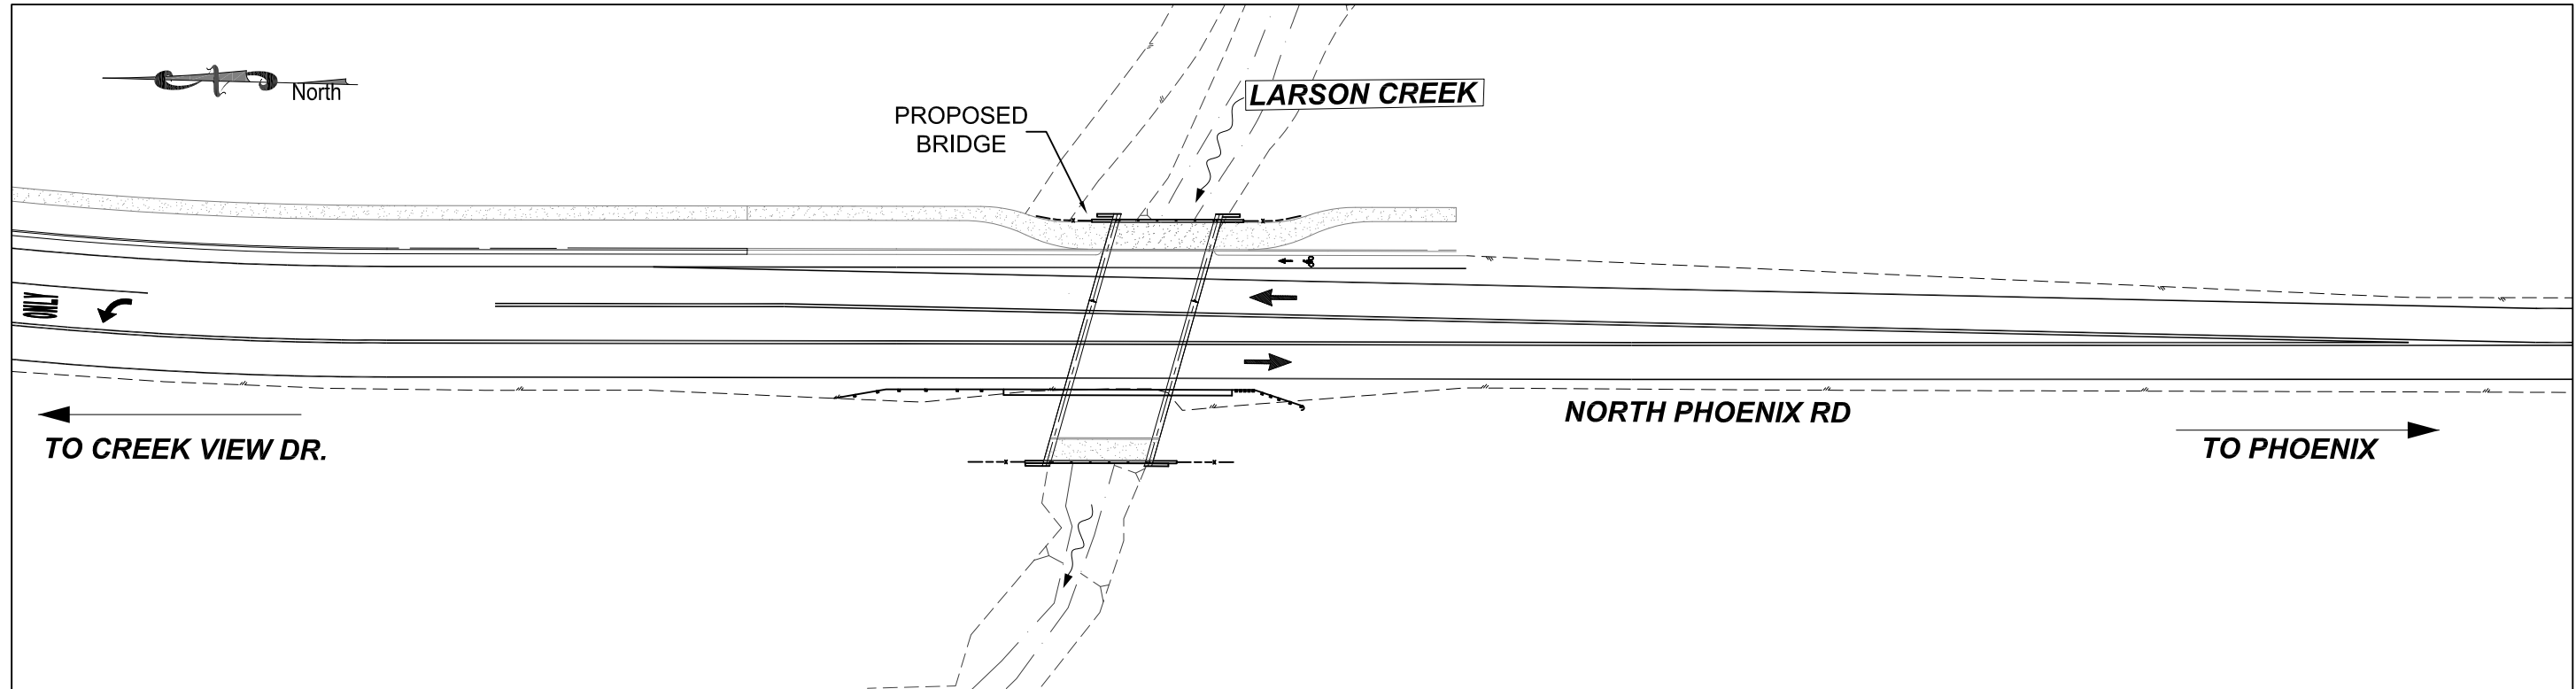

SECTION VIEW

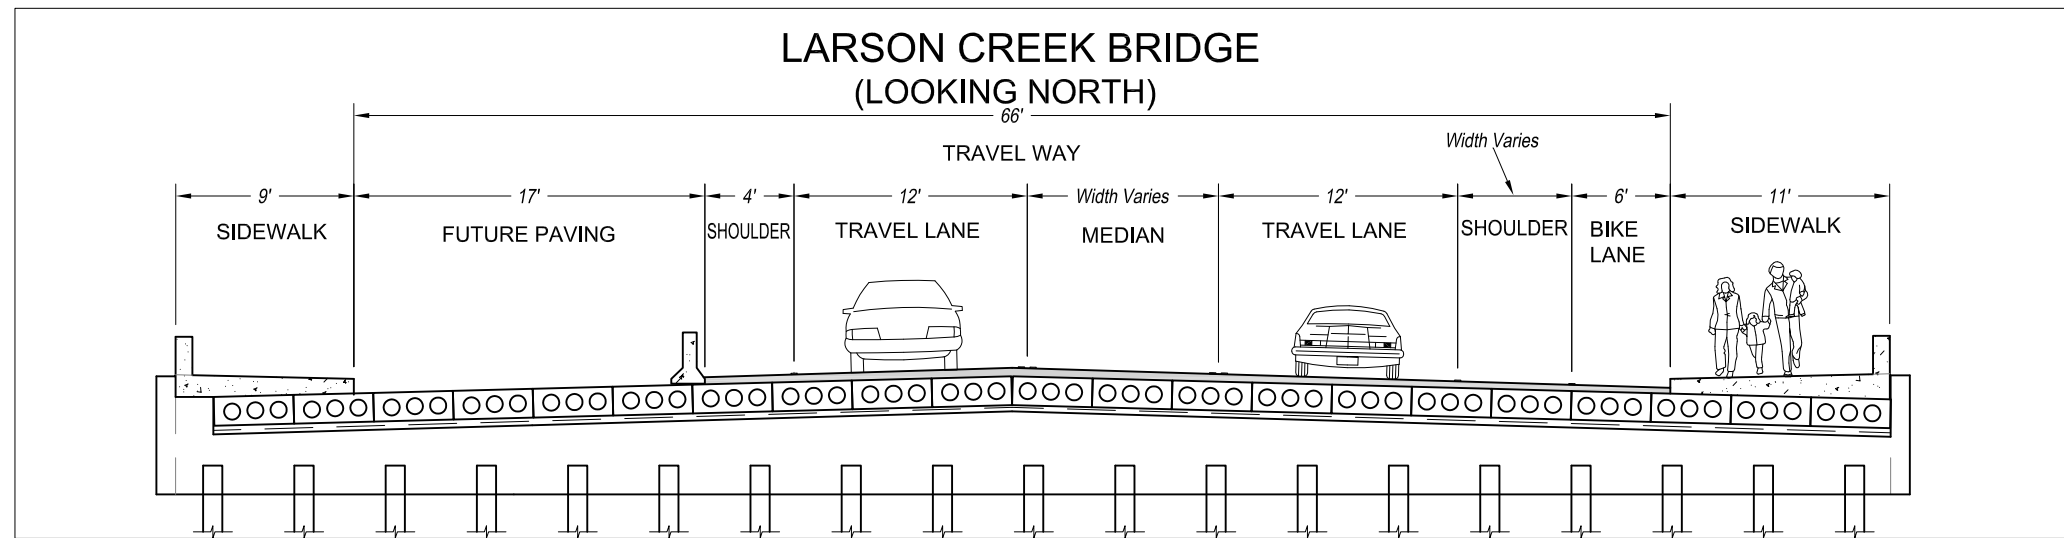

VICINITY MAP

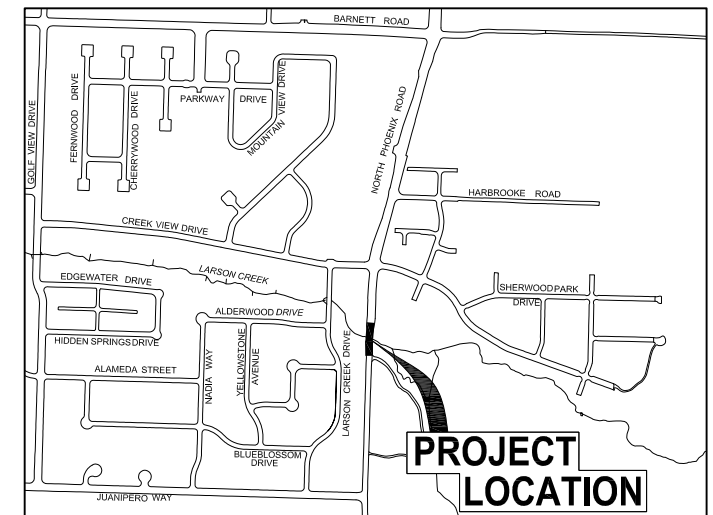

PROJECT INFORMATION

ADMINISTRATOR: City of Medford - Public Works Engineering Department
CONTRACTOR: Tom Ayres General Contractor
CONTRACT AMOUNT: \$839,218.81
SCHEDULED COMPLETION: November 2011

SCOPE: Remove existing box culvert and construct a 36' long, 86' wide bridge.
TRAFFIC IMPACTS: Travelers should expect delays associated with this work and are advised to seek alternate routes. We request patience and cooperation in keeping Medford's work zones safe.

CITY OF MEDFORD - ENGINEERING DEPARTMENT

Larson Creek Bridge at North Phoenix
 North Phoenix Rd: 540 feet south of Creekview Dr.

| | | | |
|---|-----|------|----------|
| DRAWN BY: | CMC | DATE | 06/10/11 |
| CHECKED BY: | DH | DATE | 06/10/11 |
| APPROVED | | DATE | |
| REVIEWED BY CITY TRANSPORTATION MANAGER | | DATE | |
| REVIEWED BY CITY ENGINEER | | DATE | |
| APPROVED BY ORDINANCE NO. | | DATE | |

PROJECT NO.
M-589
 SHEET NO.
1 of 1