


Parks Service Center South

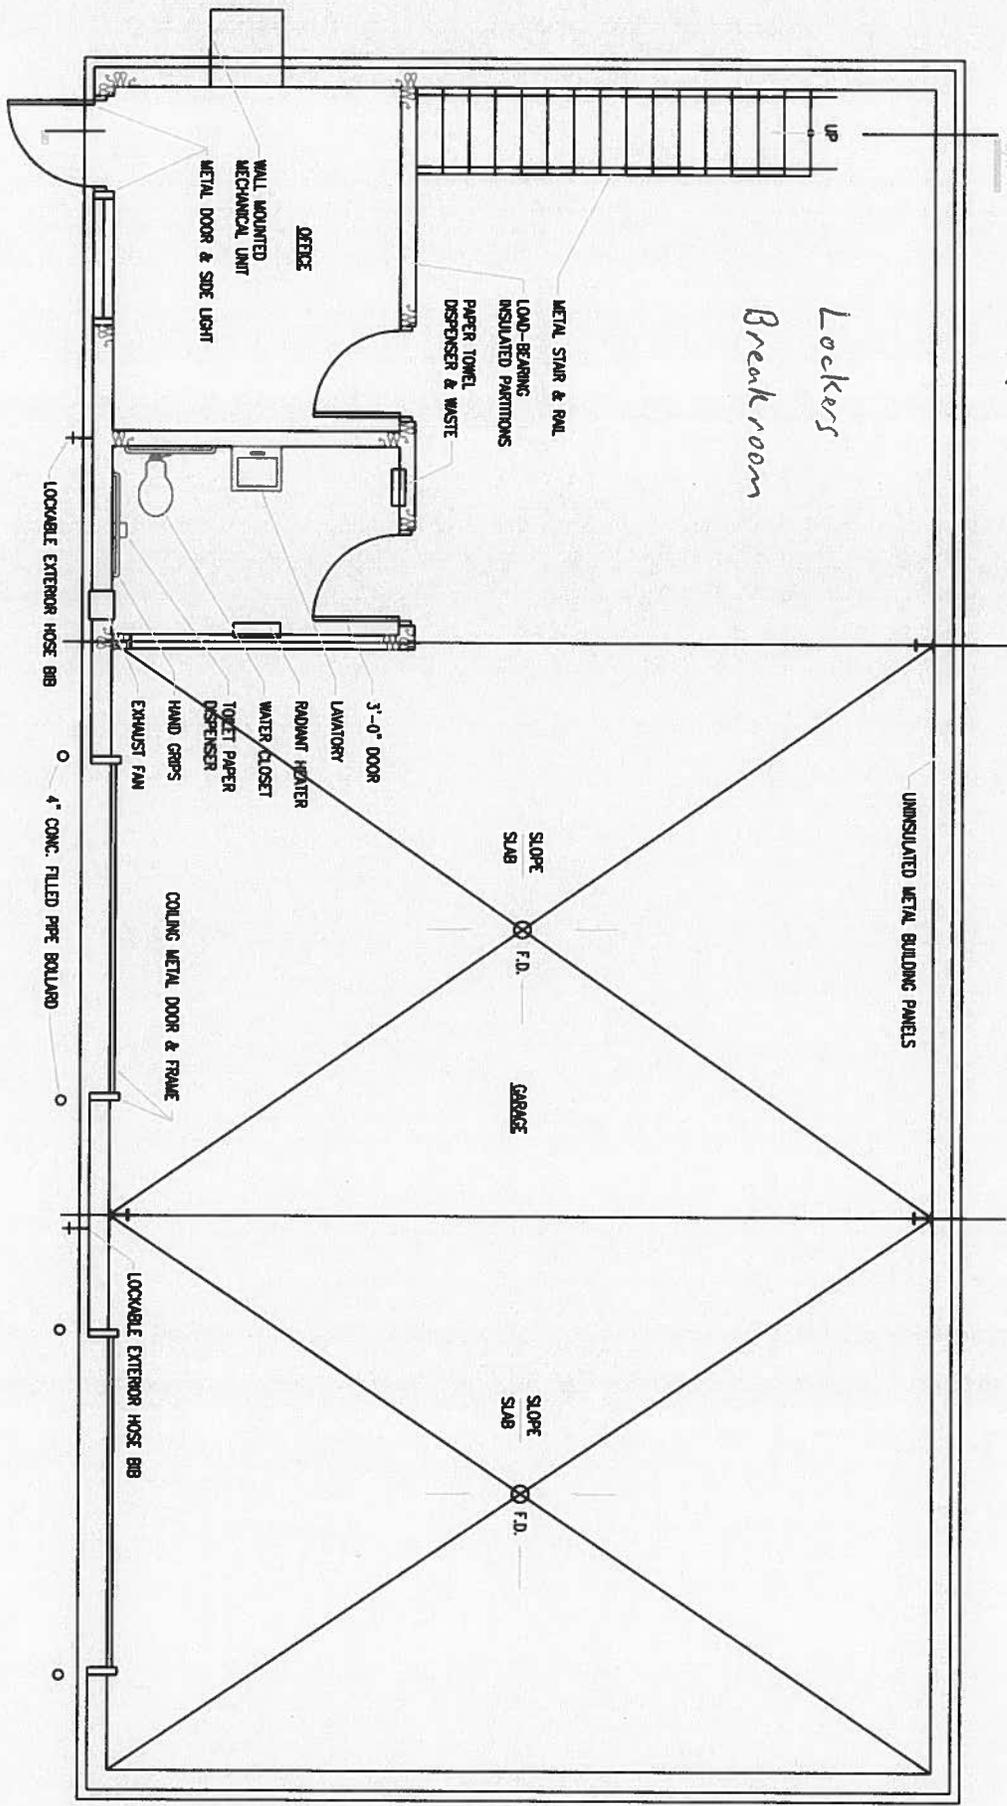

2 MAINTENANCE BUILDING PLAN

SCALE 1/4\"/>