

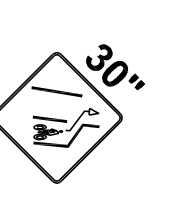


INSTALL NEW SIGN (N) ON NEW PERFORATED STEEL SQUARE TUBE (SIGN SUPPORT).
N = SIGN NUMBER

SIGNING LEGENDS

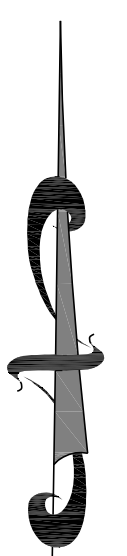

SIGN NO. 7 (ODOT SIGN NO. 08W1-9)

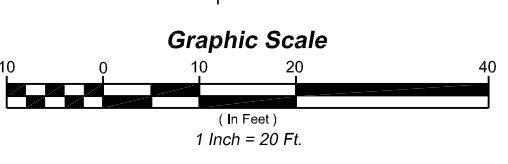

NO.	REVISION	DATE	BY

REVISED AS CONSTRUCTED BY

CITY OF MEDFORD - ENGINEERING DEPARTMENT


ROYAL AVE
Stevens St. to McAndrews Rd
Signing and Striping

DESIGNER:	B. Kohlen	DATE:	03/03/16
CHECKER:	Karl Marzke	DATE:	
APPROVED BY:		DATE:	
DESIGNED BY:		DATE:	
CHECKED BY:		DATE:	
APPROVED BY:		DATE:	

PROJECT NO. **T-275**

SHEET NO. **S-1**


RENEWAL DATE: 12/31/16

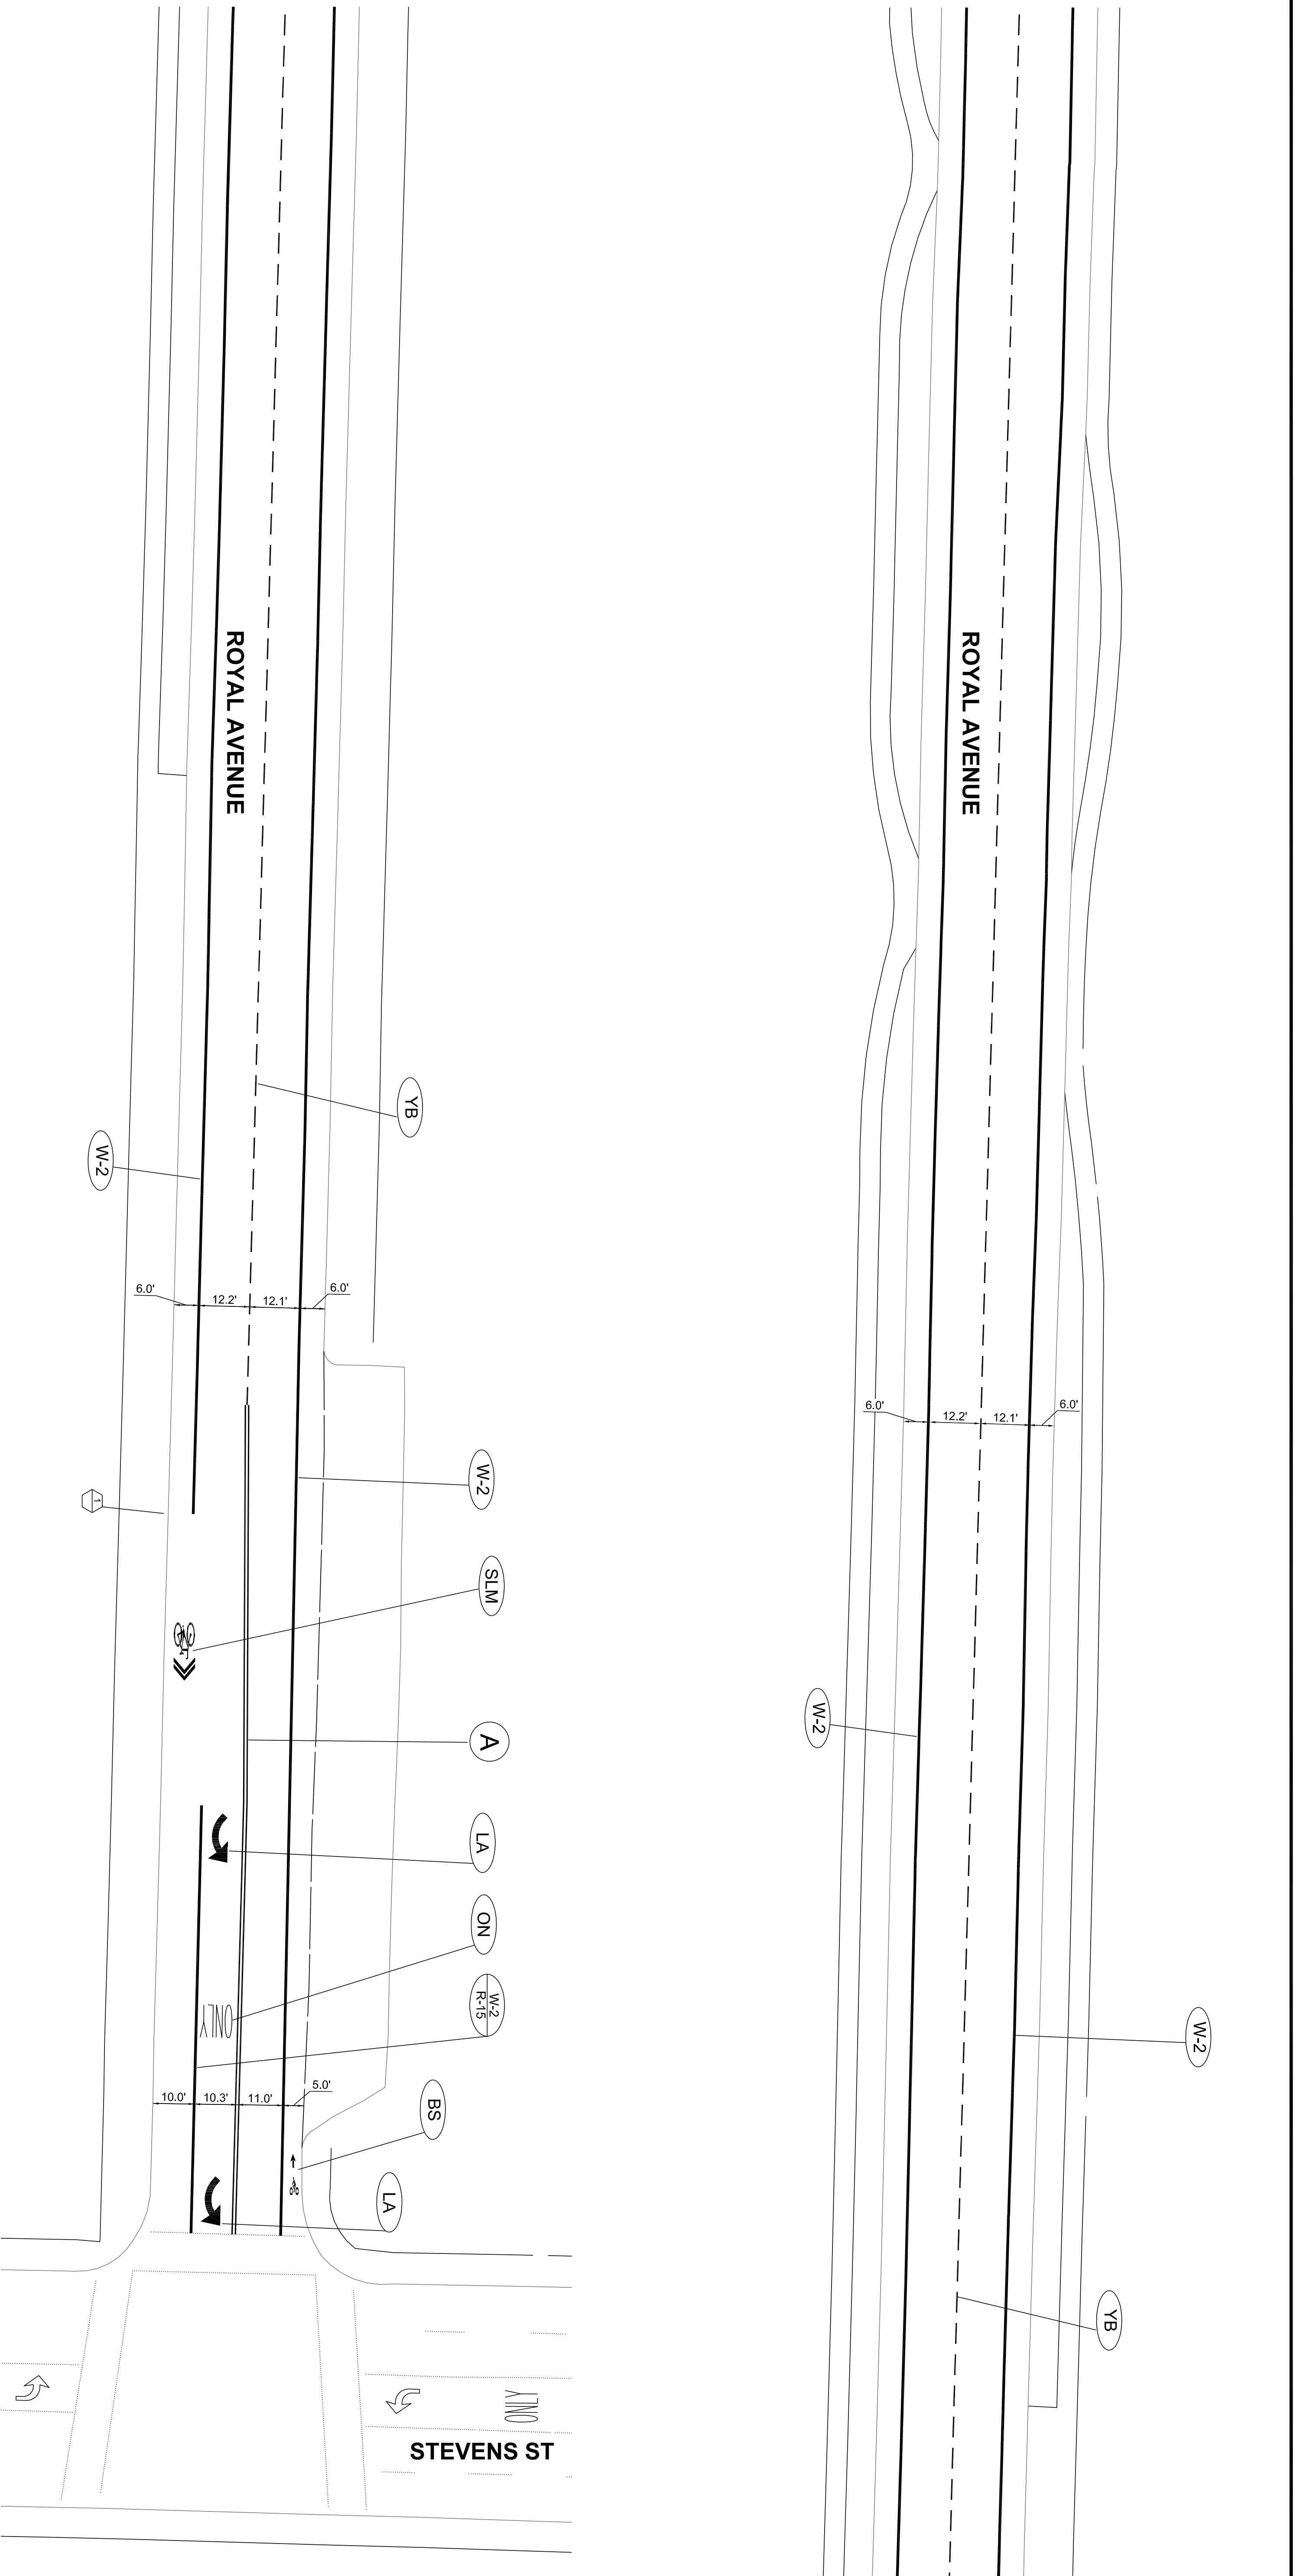

INSTALL NEW SIGN (N) ON NEW PERFORATED STEEL SQUARE TUBE (SIGN SUPPORT).
N = SIGN NUMBER

SIGNING LEGENDS

SIGN NO. 1 (ODOT SIGN NO. OBW1-9)

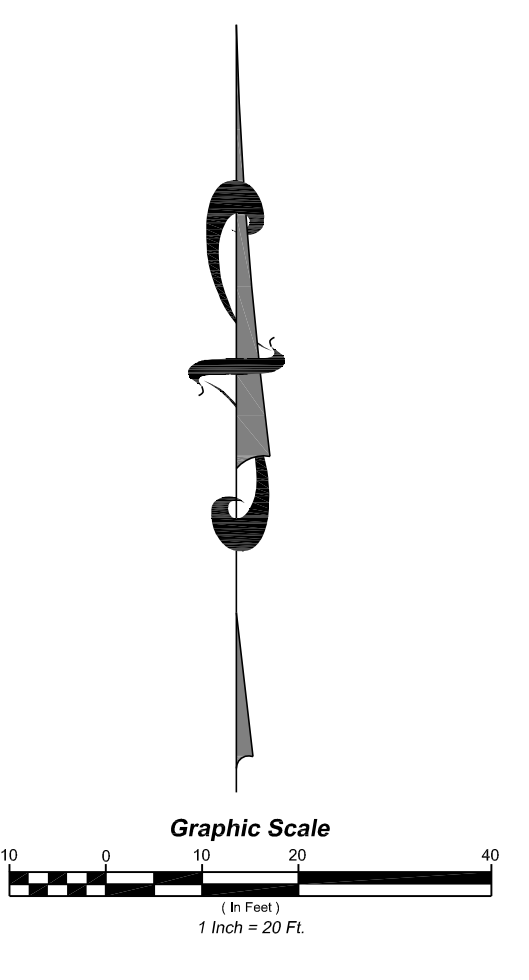

NO.	REVISION	DATE	BY

REVISION AS CONSTRUCTED BY

CITY OF MEDFORD - ENGINEERING DEPARTMENT

ROYAL AVE
Stevens St. to McAndrews Rd
Signing and Striping

DESIGNER: B. Kohlen
DATE: 03/03/16

CHECKED: Karl Mascher
DATE:


APPROVED BY CITY ENGINEER:

APPROVED BY CITY ENGINEER:

PROJECT NO. **T-275**

SHEET NO. **S-2**

RENEWAL DATE: 12/31/16

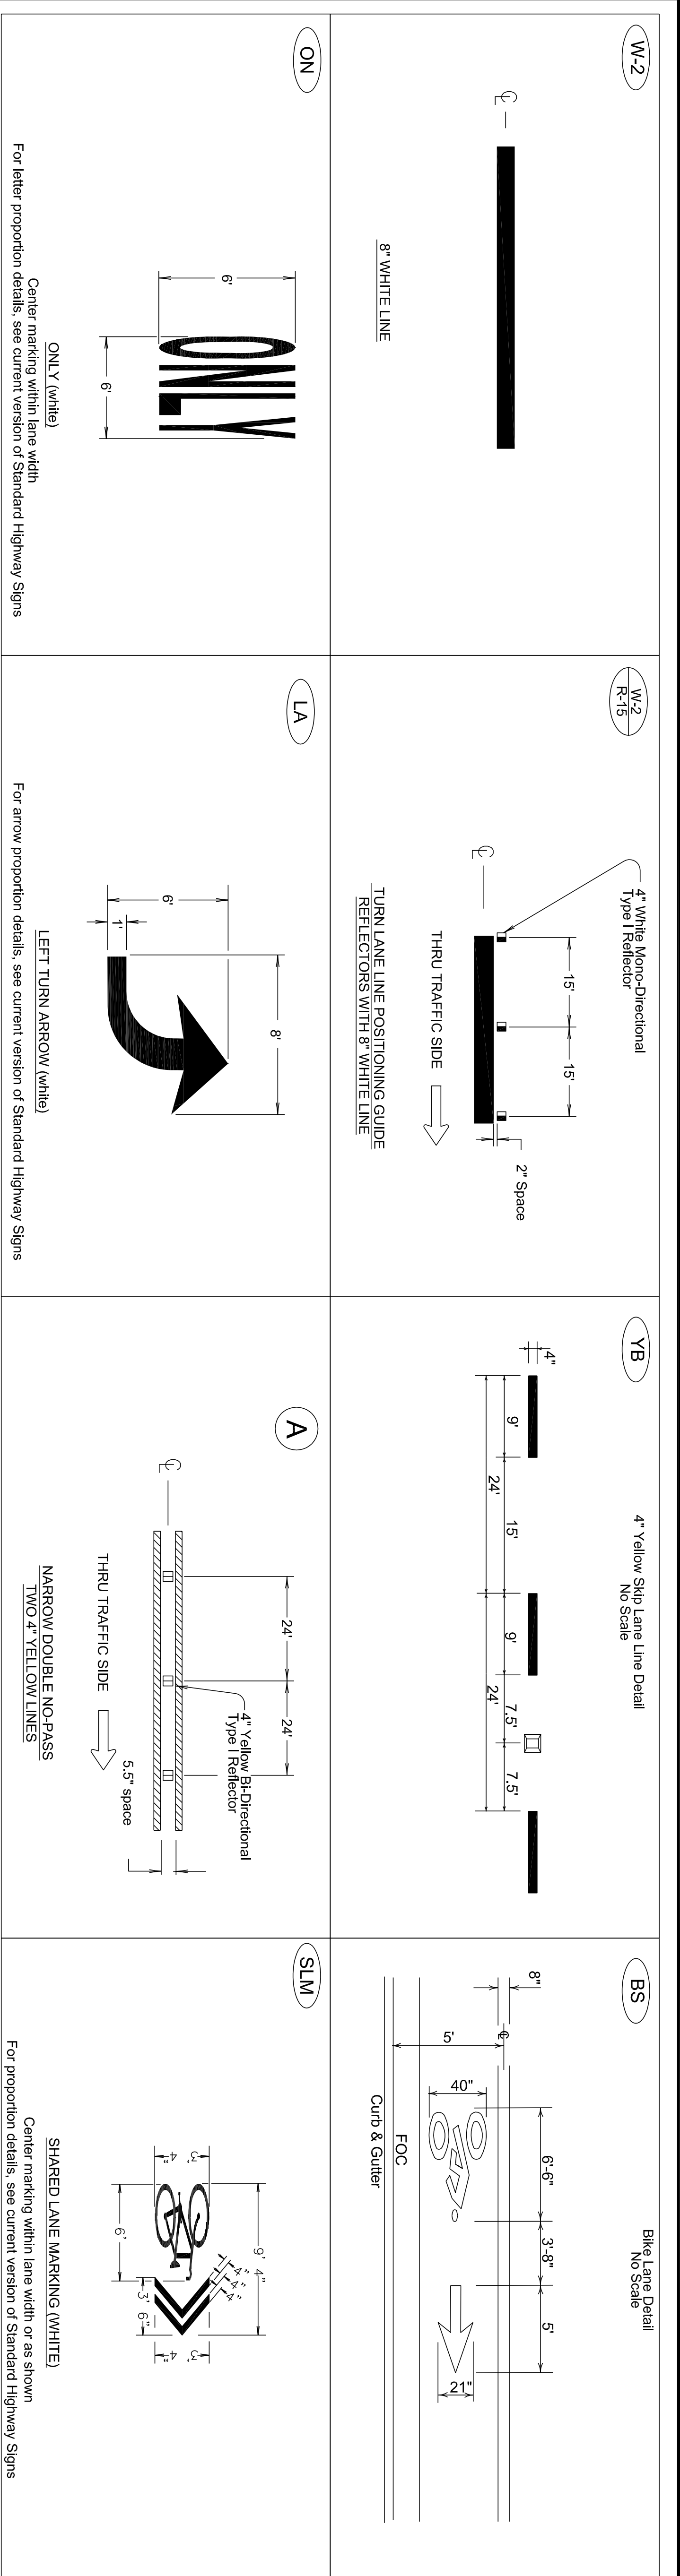

GENERAL NOTES

1. ALL MATERIALS AND WORKMANSHIP SHALL CONFORM TO THE 2008 OREGON STANDARD SPECIFICATIONS FOR HIGHWAY CONSTRUCTION AND THE OREGON STANDARD DRAWINGS.
2. ALL PAVEMENT MARKINGS SHALL CONFORM TO THE REQUIREMENTS AND SPECIFICATIONS OF THE MANUAL ON UNIFORM TRAFFIC CONTROL DEVICES (M.U.T.C.D.) LATEST EDITION, THE OREGON SUPPLEMENT TO THE M.U.T.C.D., AND THE 2008 OREGON STANDARD SPECIFICATIONS FOR HIGHWAY CONSTRUCTION.
3. EXISTING STRIPING NOT SHOWN IS TO REMAIN IN PLACE UNLESS OTHERWISE DIRECTED BY THE ENGINEER.
4. ALL STRIPING SHALL BE PAINT EXCEPT AS NOTED IN THE DRAWINGS.

NO.	REVISION	DATE	BY
	REVISED AS CONSTRUCTED BY		

CITY OF MEDFORD - ENGINEERING DEPARTMENT	
ROYAL AVE	
Steven St to McAndrews Rd	
Striping Details	
DESIGNED BY: B. KACHIN	DATE: 02/03/16
CHECKED BY: KATH MARCHER	DATE:
APPROVED BY CITY TRANSPORTATION MANAGER:	DATE:
REVIEWED BY CITY ENGINEER:	DATE:
APPROVED BY ORDNANCE M.A.	DATE:
PROJECT NO. T-275	SHEET NO. S-3